



REZ-DE-CHAUSSEE

E:1/50

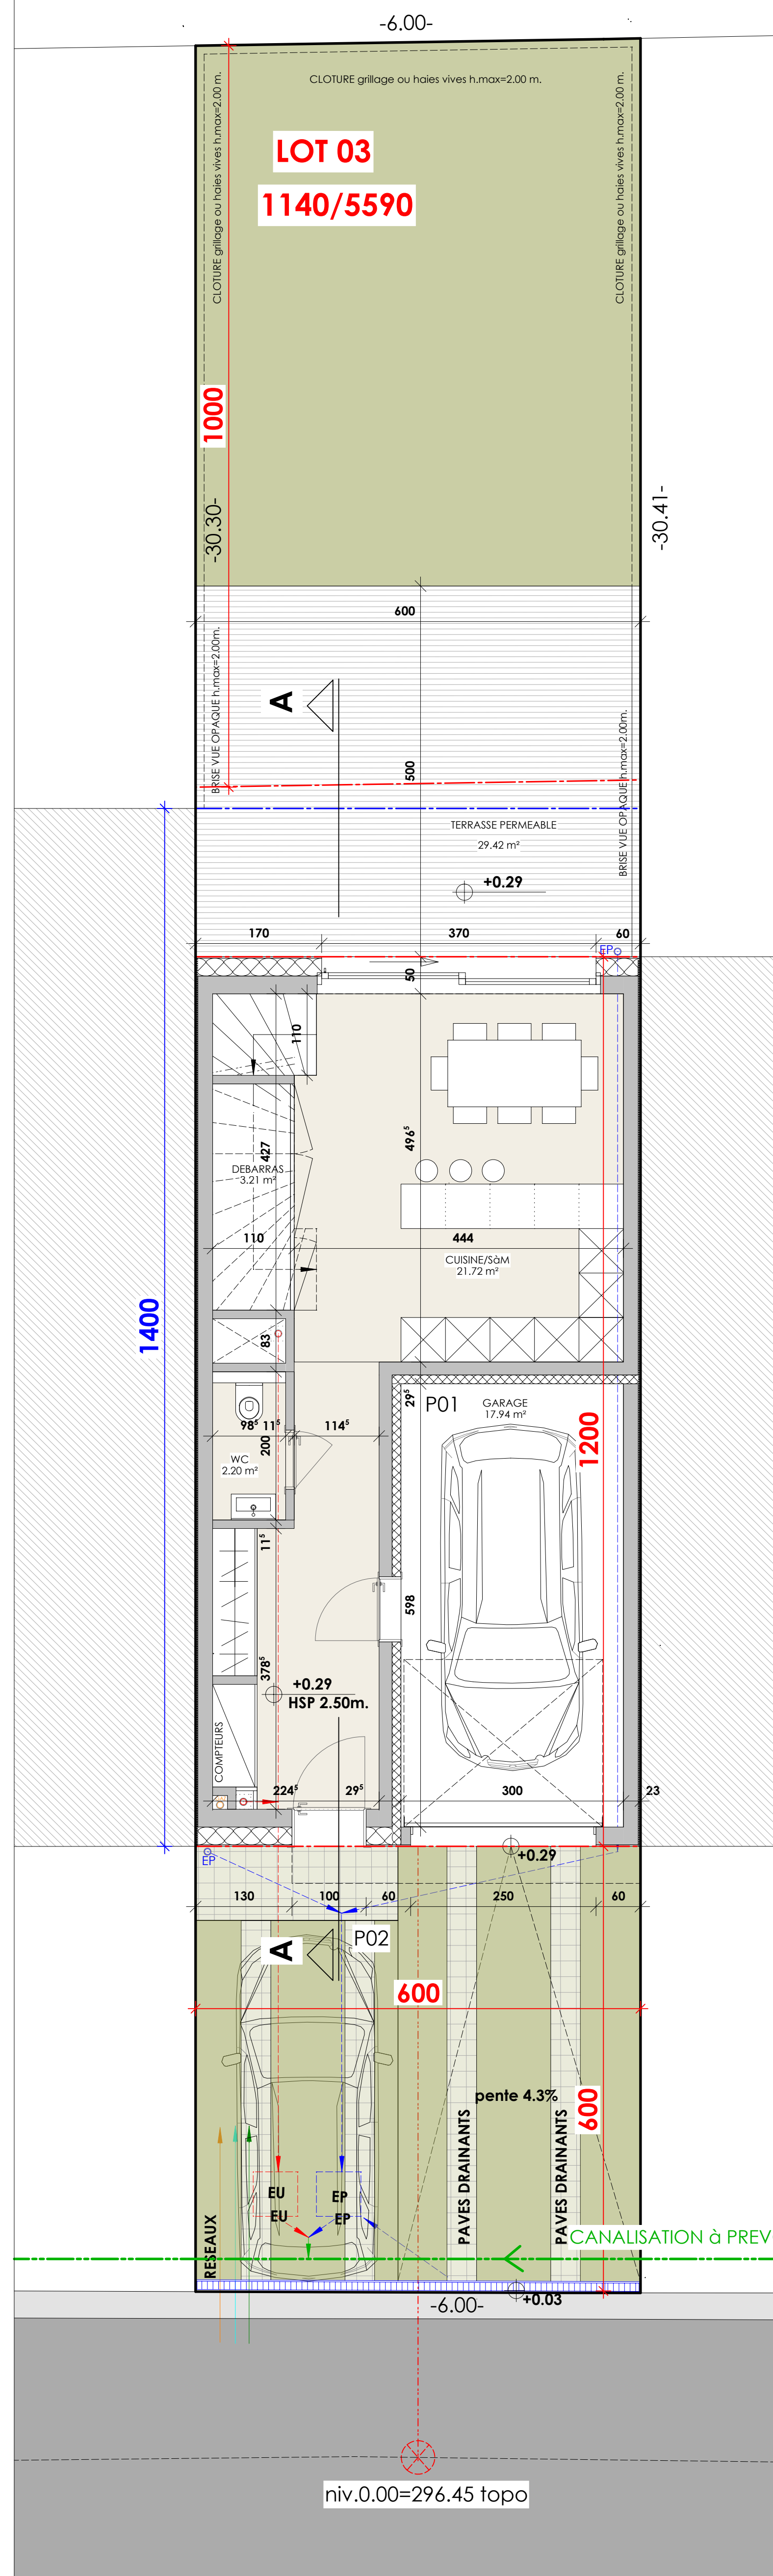


## ETAGE

E:1/50

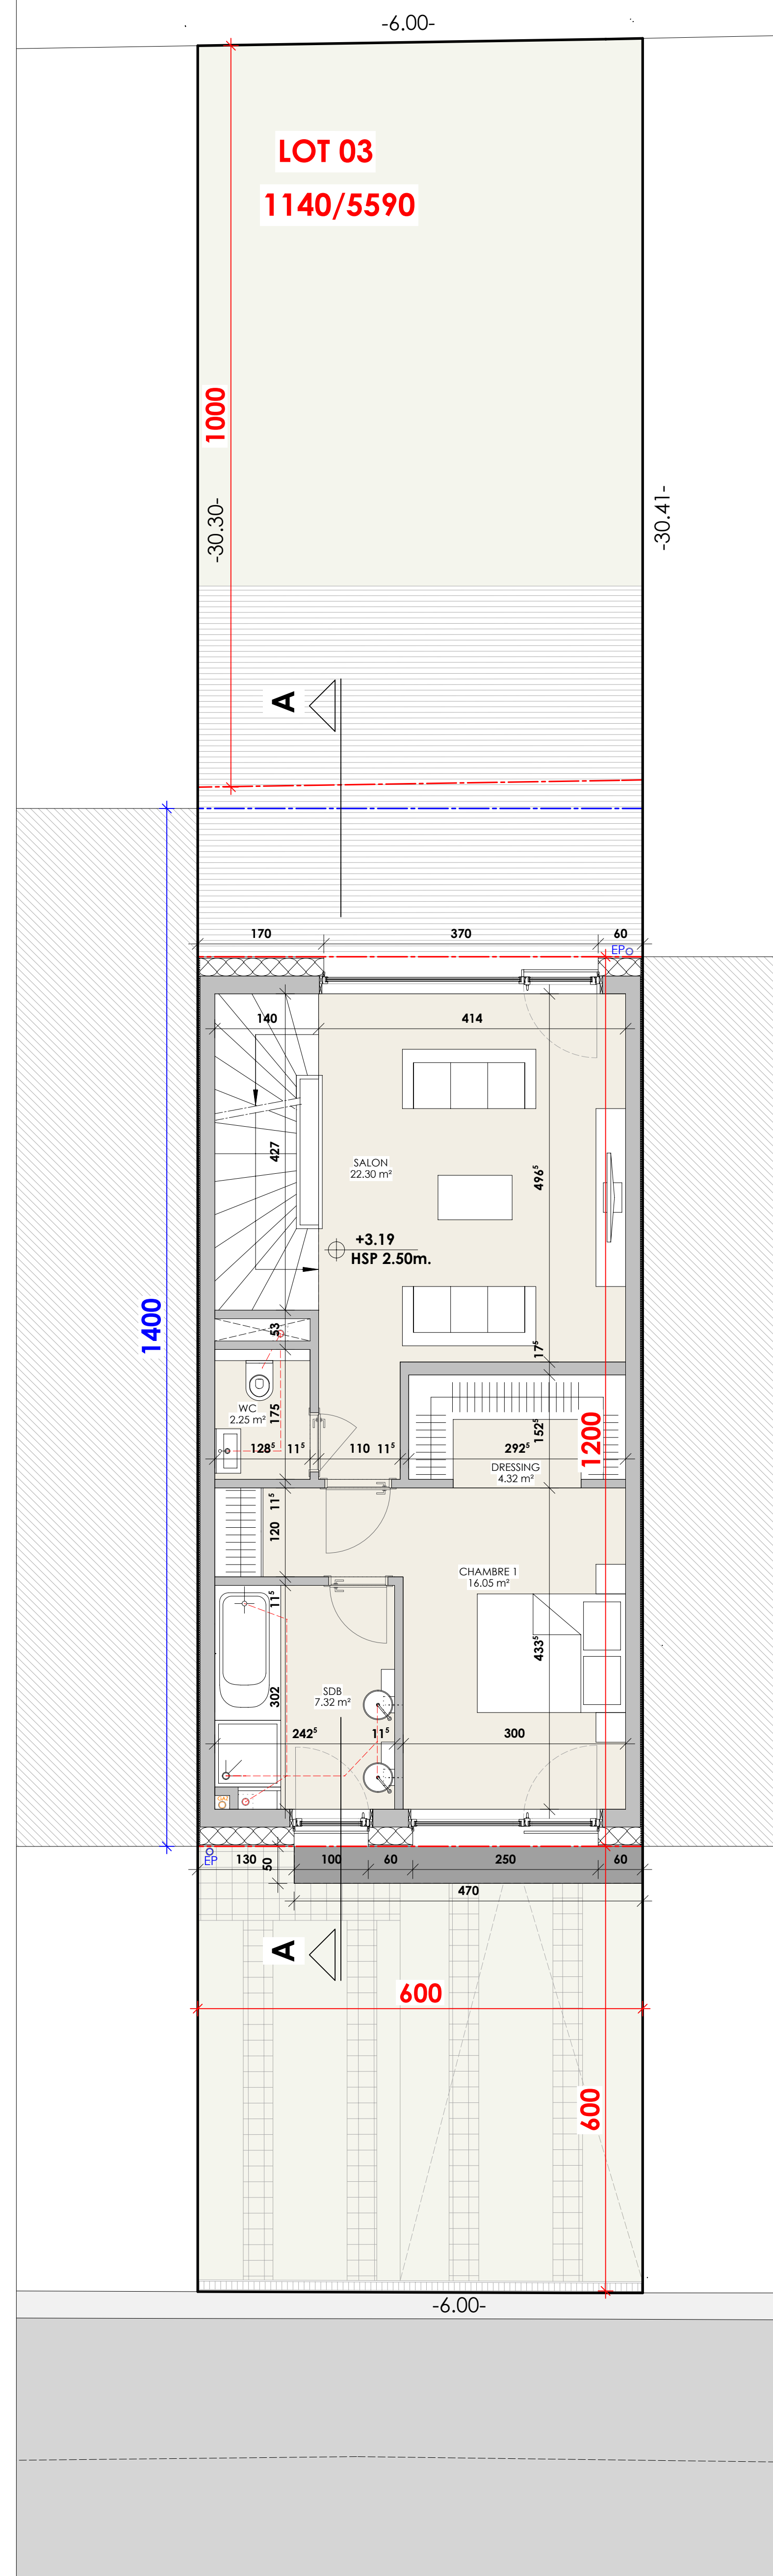


## COMBLES

E: 1/50

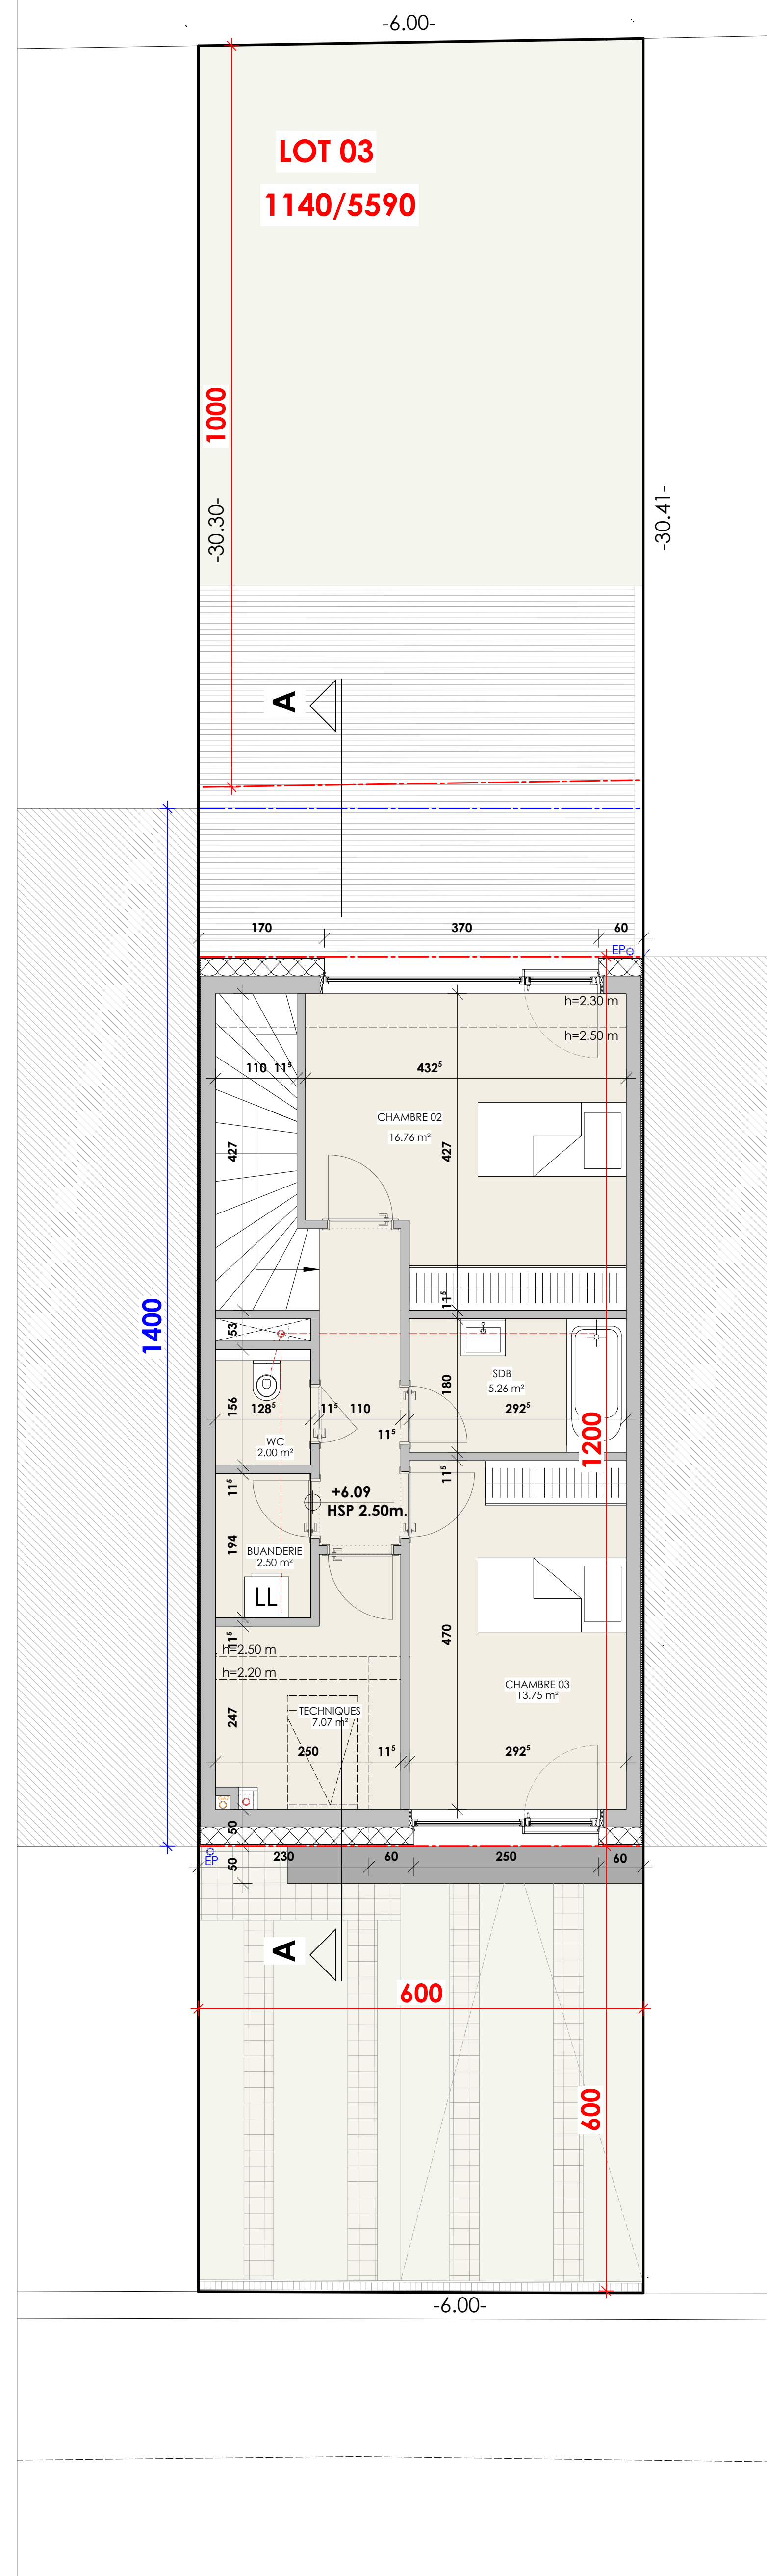


## IMPLANTATION

E:1/100

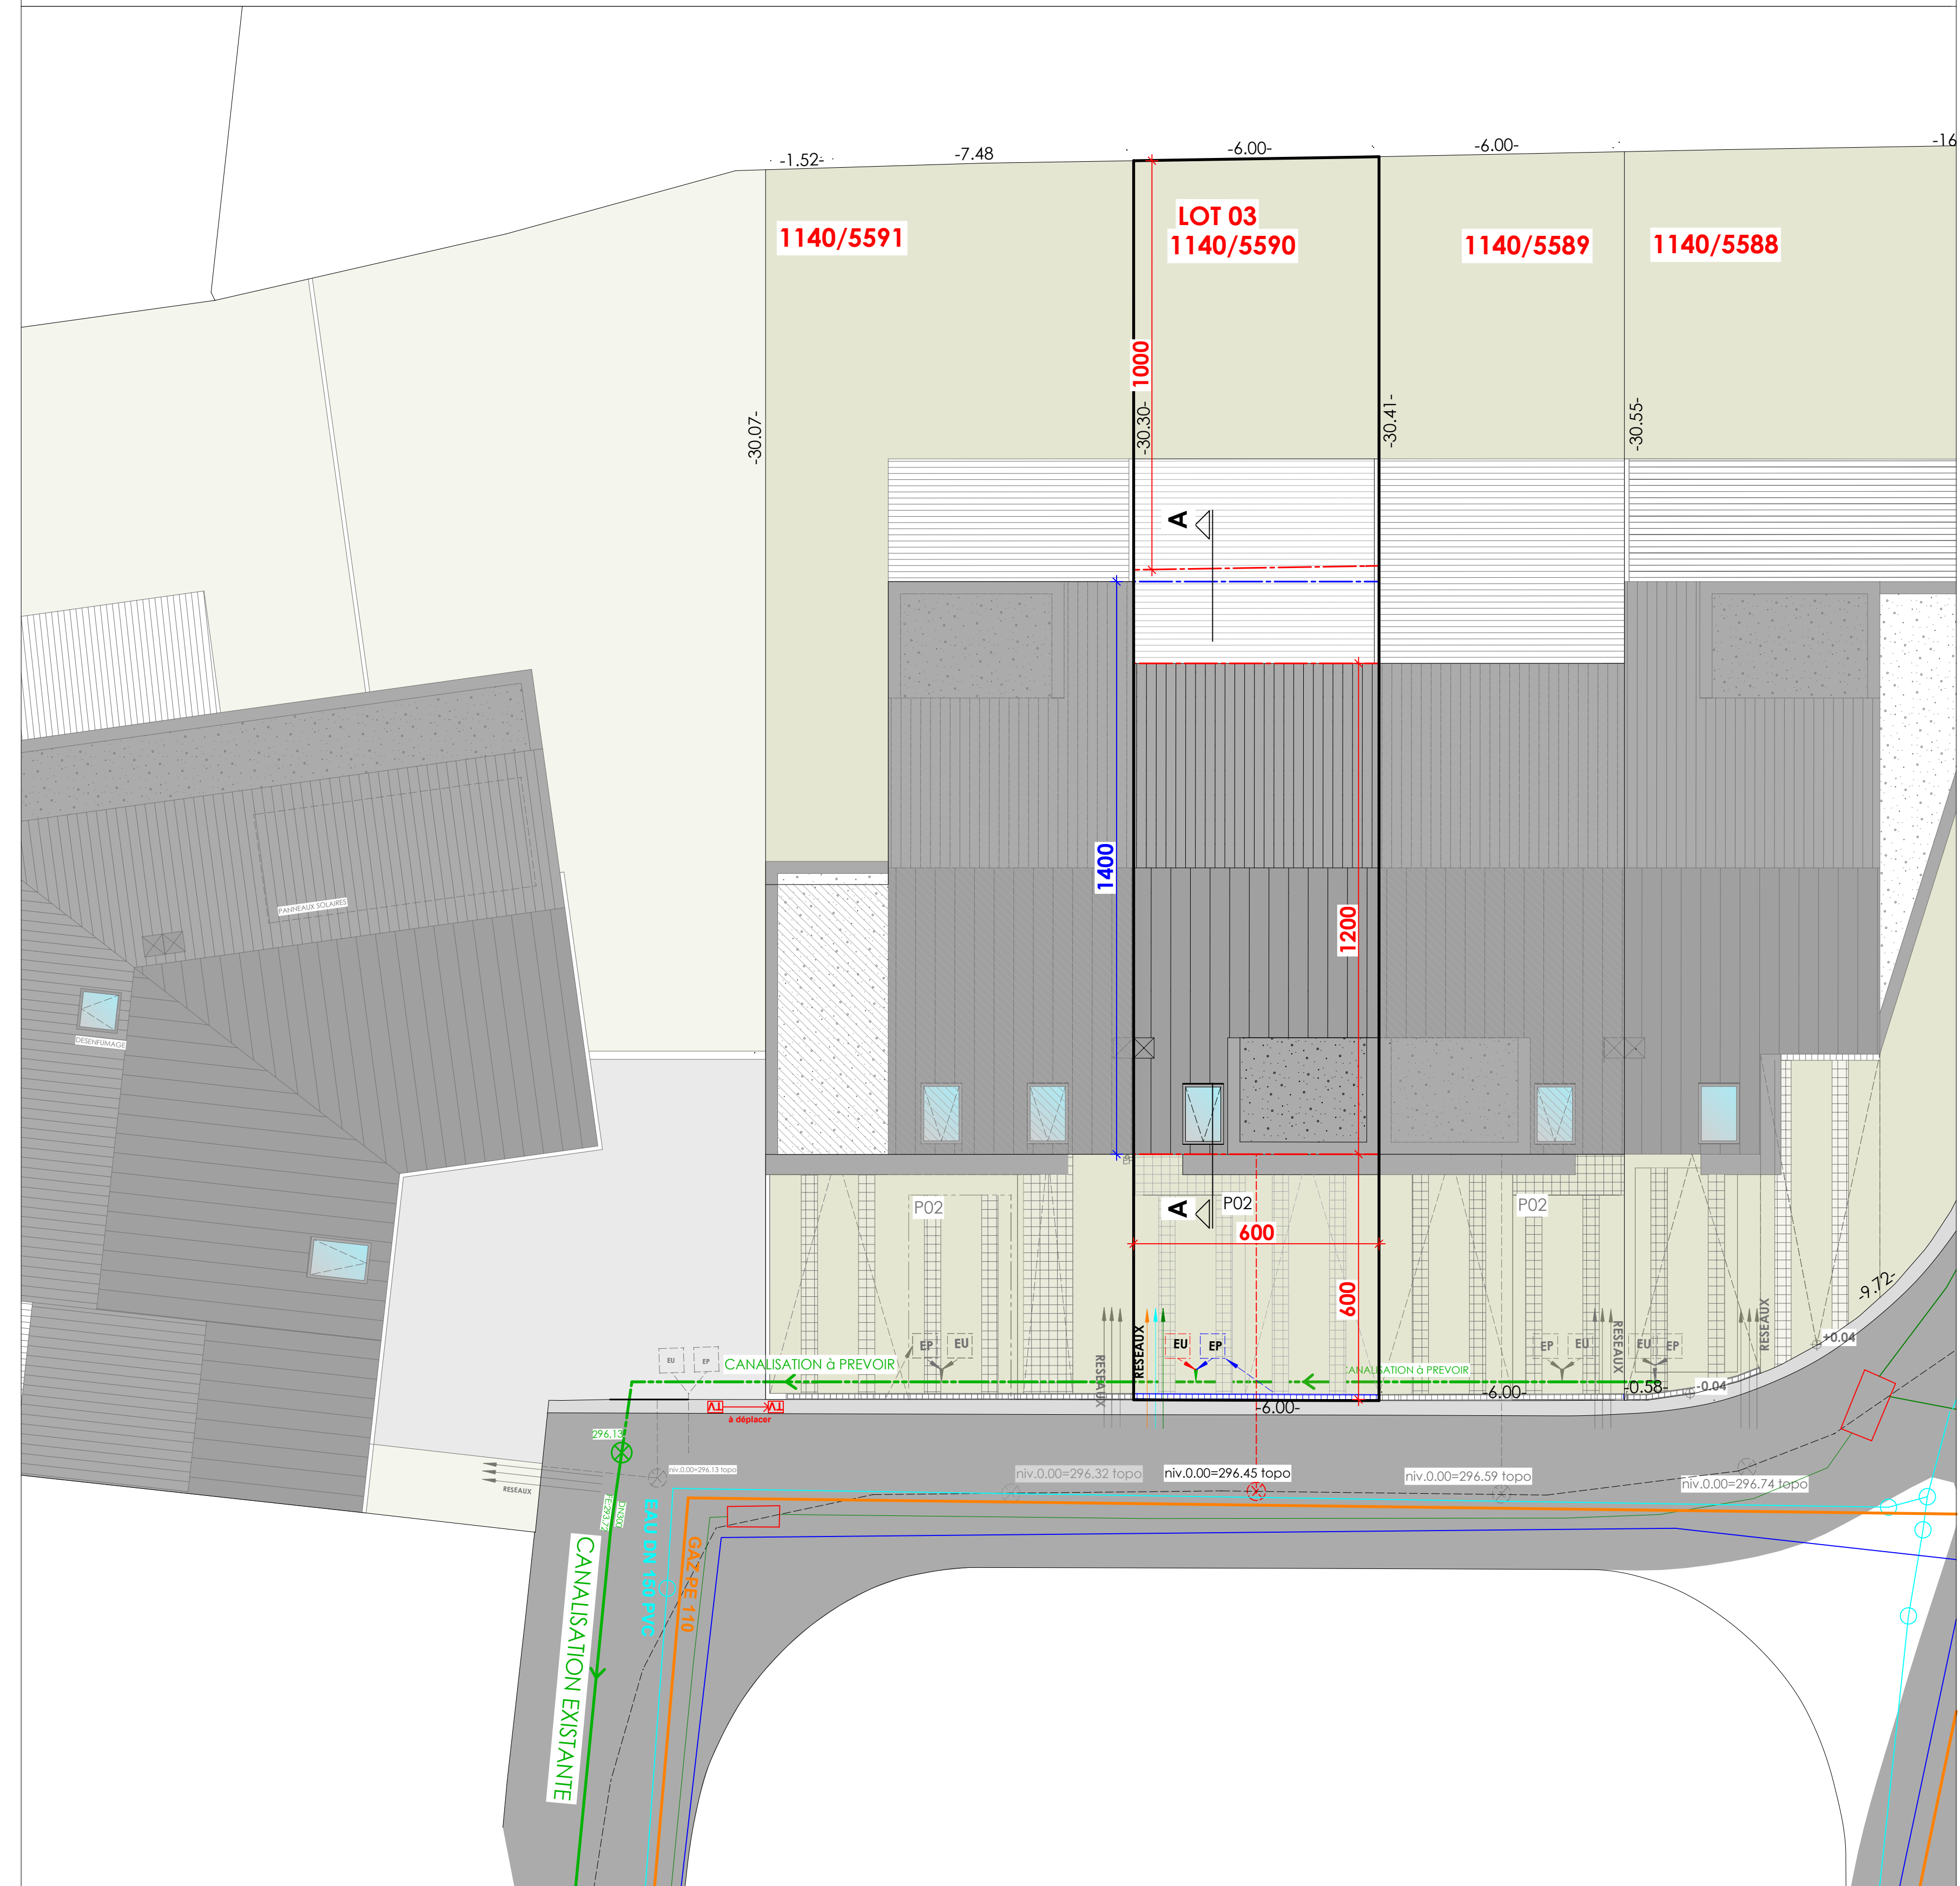

S.PARCELLE=182.12m<sup>2</sup>-->40% S.PARCELLE=72.84m<sup>2</sup>  
SURFACE SCELLEE=72.00m<sup>2</sup>

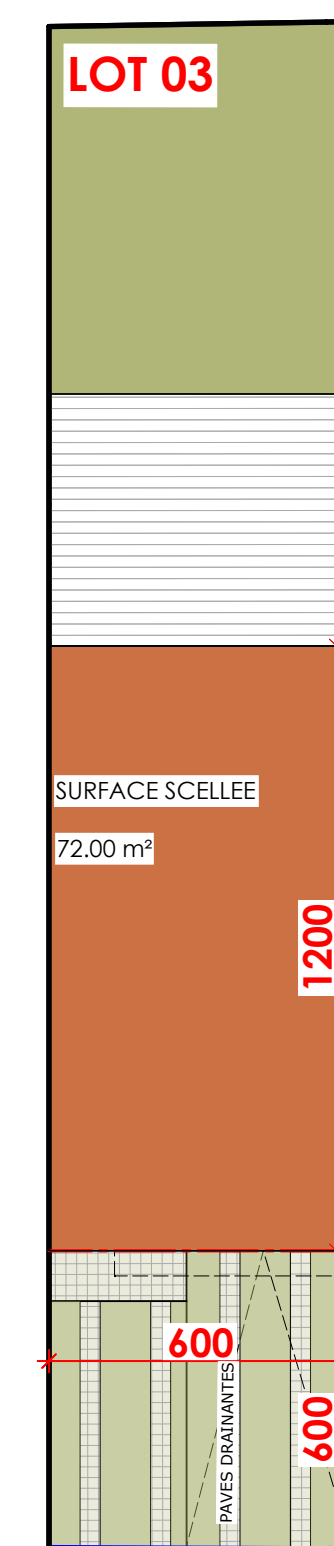

## CALCUL SURFACE COMBLES


SURFACE ETAGE PLEIN=72.00m<sup>2</sup>  
80% SURFACE ETAGE PLEIN=57.60m<sup>2</sup>  
SURFACE H>2.20m COMBLES=56.36m<sup>2</sup><80%

SURFACE TOTAL COMBLES=60.94m<sup>2</sup>

SURFACE H>2.20m COMBLES=56.36m<sup>2</sup>>50% SURFACE TOTAL

SURFACE H>2.50m COMBLES=53.07m²>50% SURFACE TOTAL

SURFACE H>2.50m COMBLES=53.07m²>50% SURFACE TOTAL

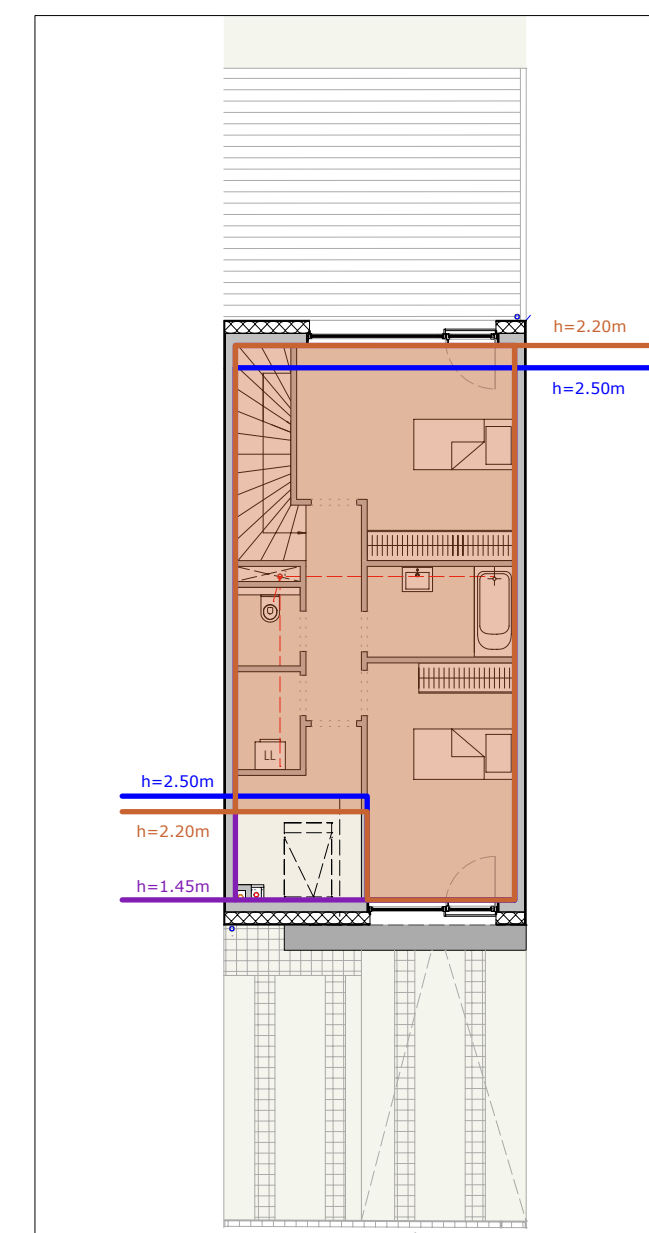[illegible]



